




**WEST PARK AVENUE
LOWER END CROSS SECTION
PERKASIE BOROUGH**

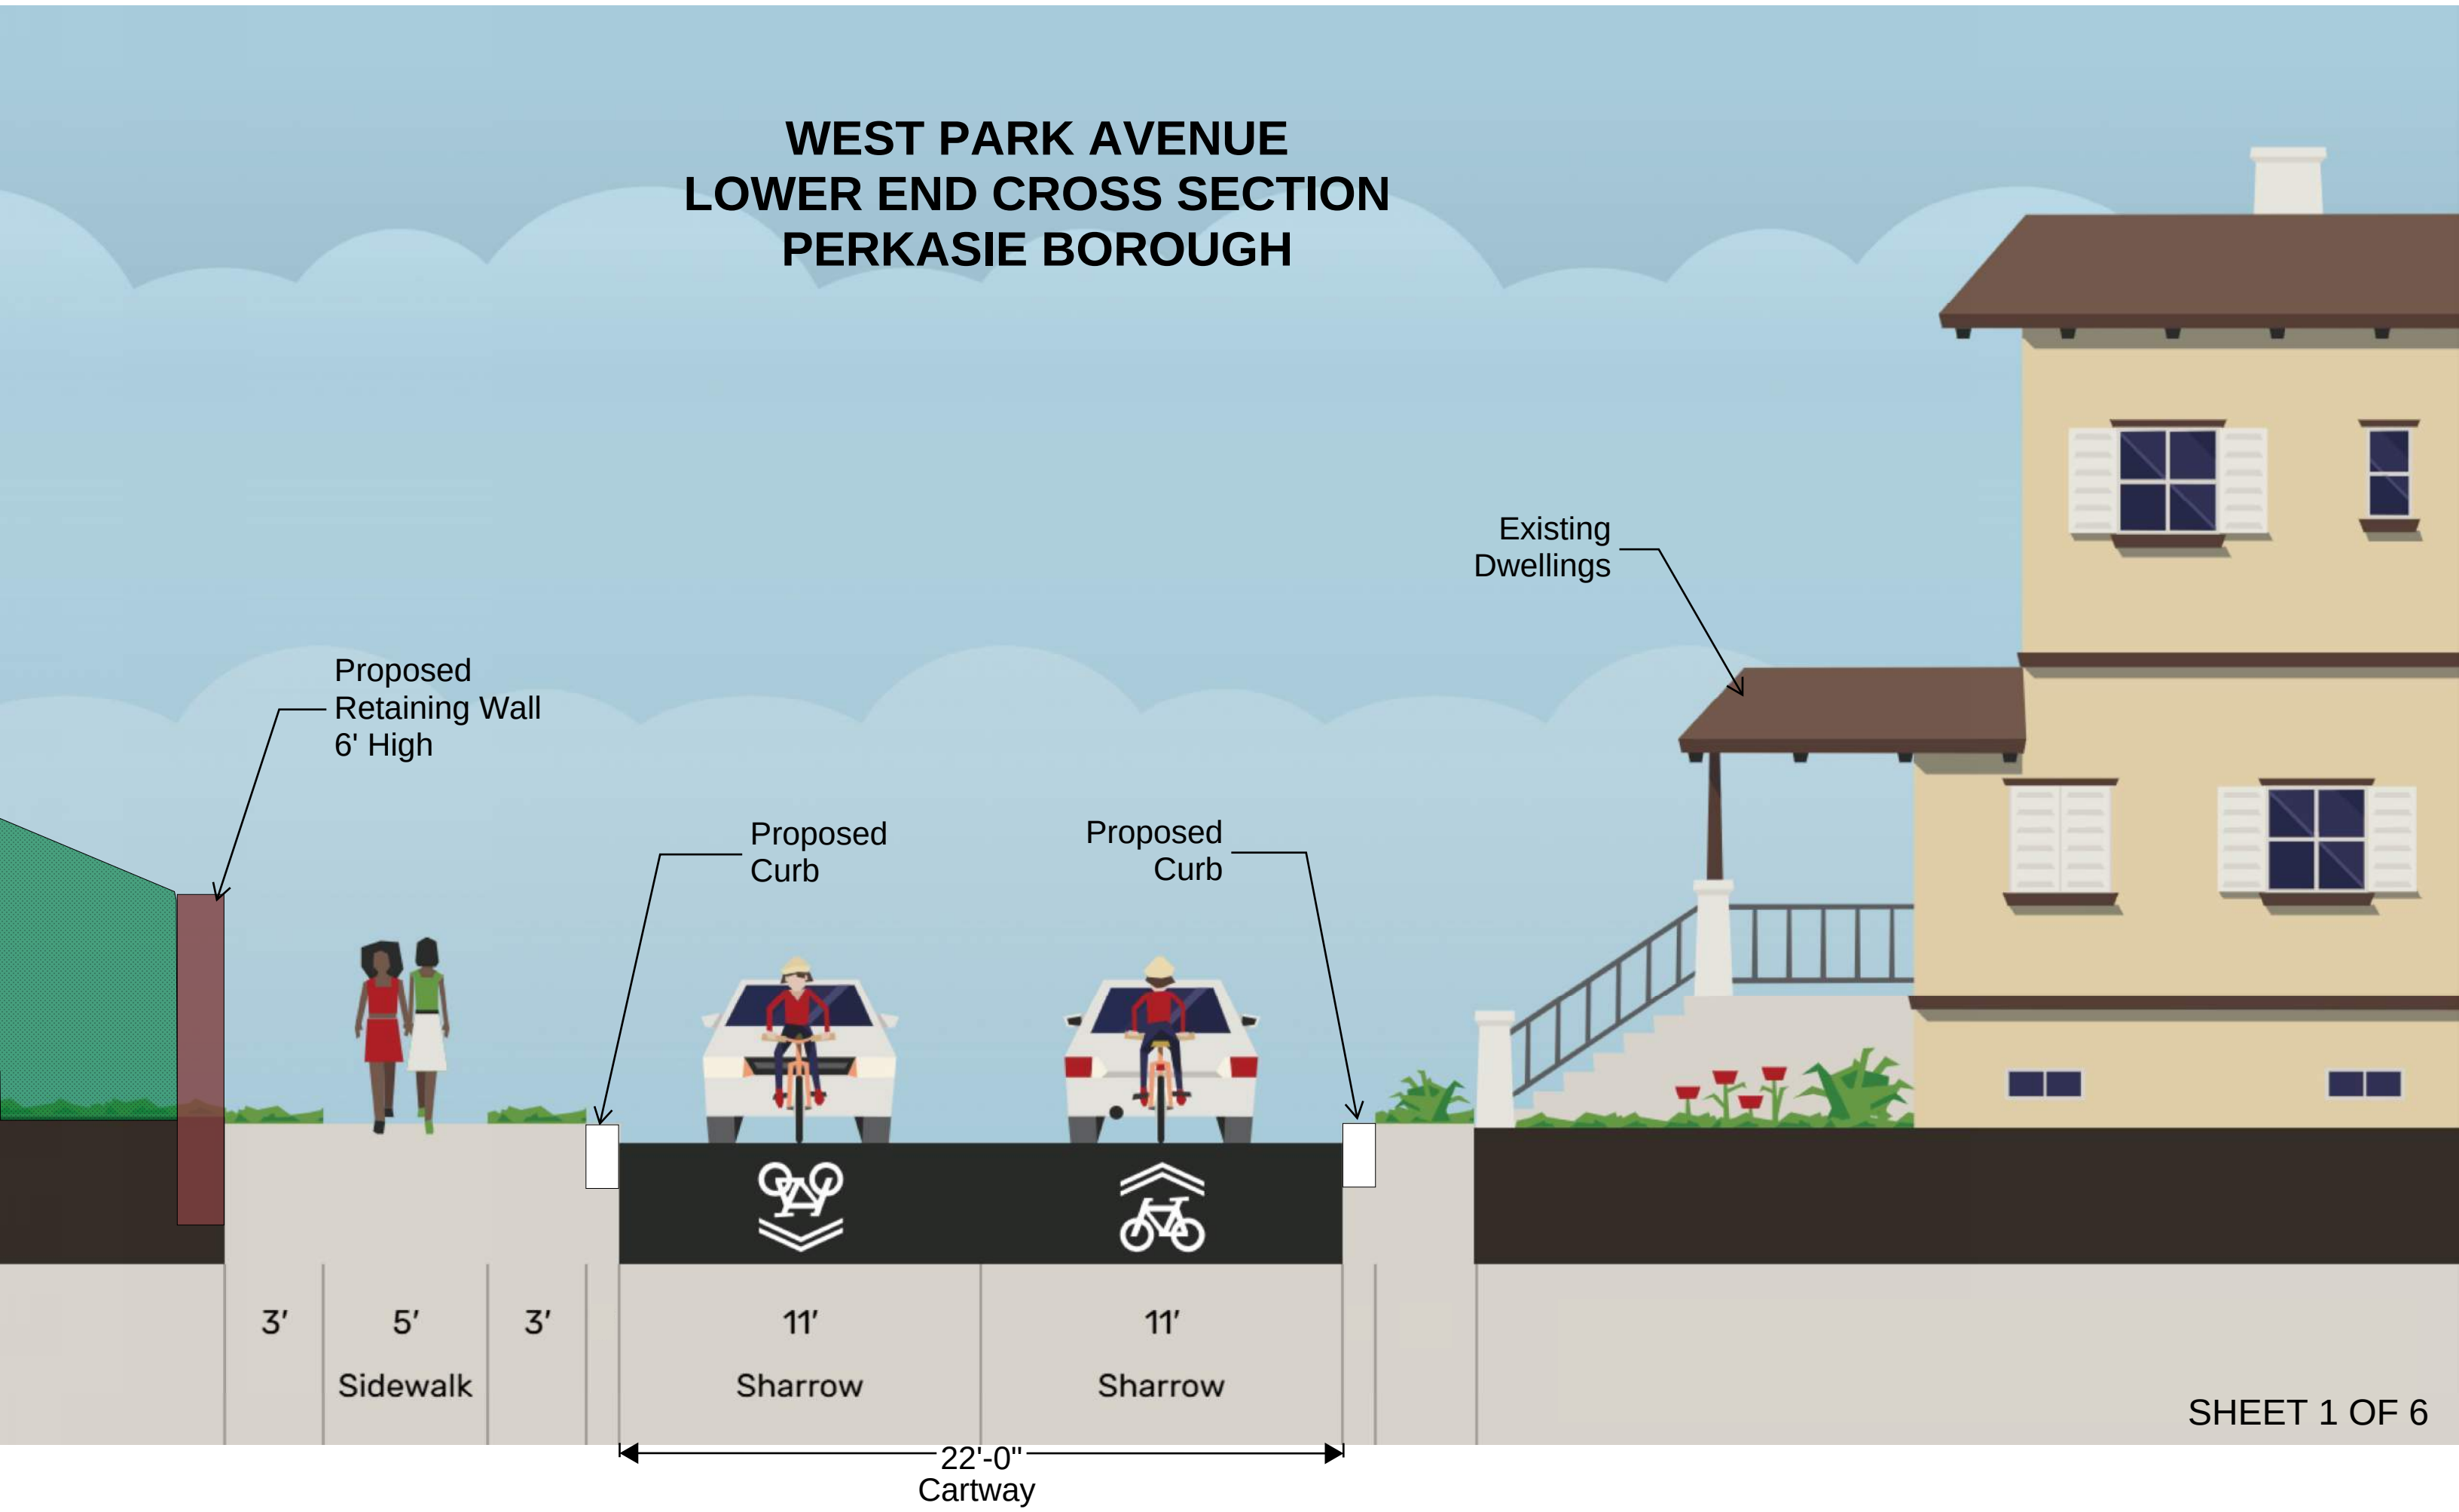


WEST PARK AVENUE LOWER END CROSS SECTION PERKASIE BOROUGH

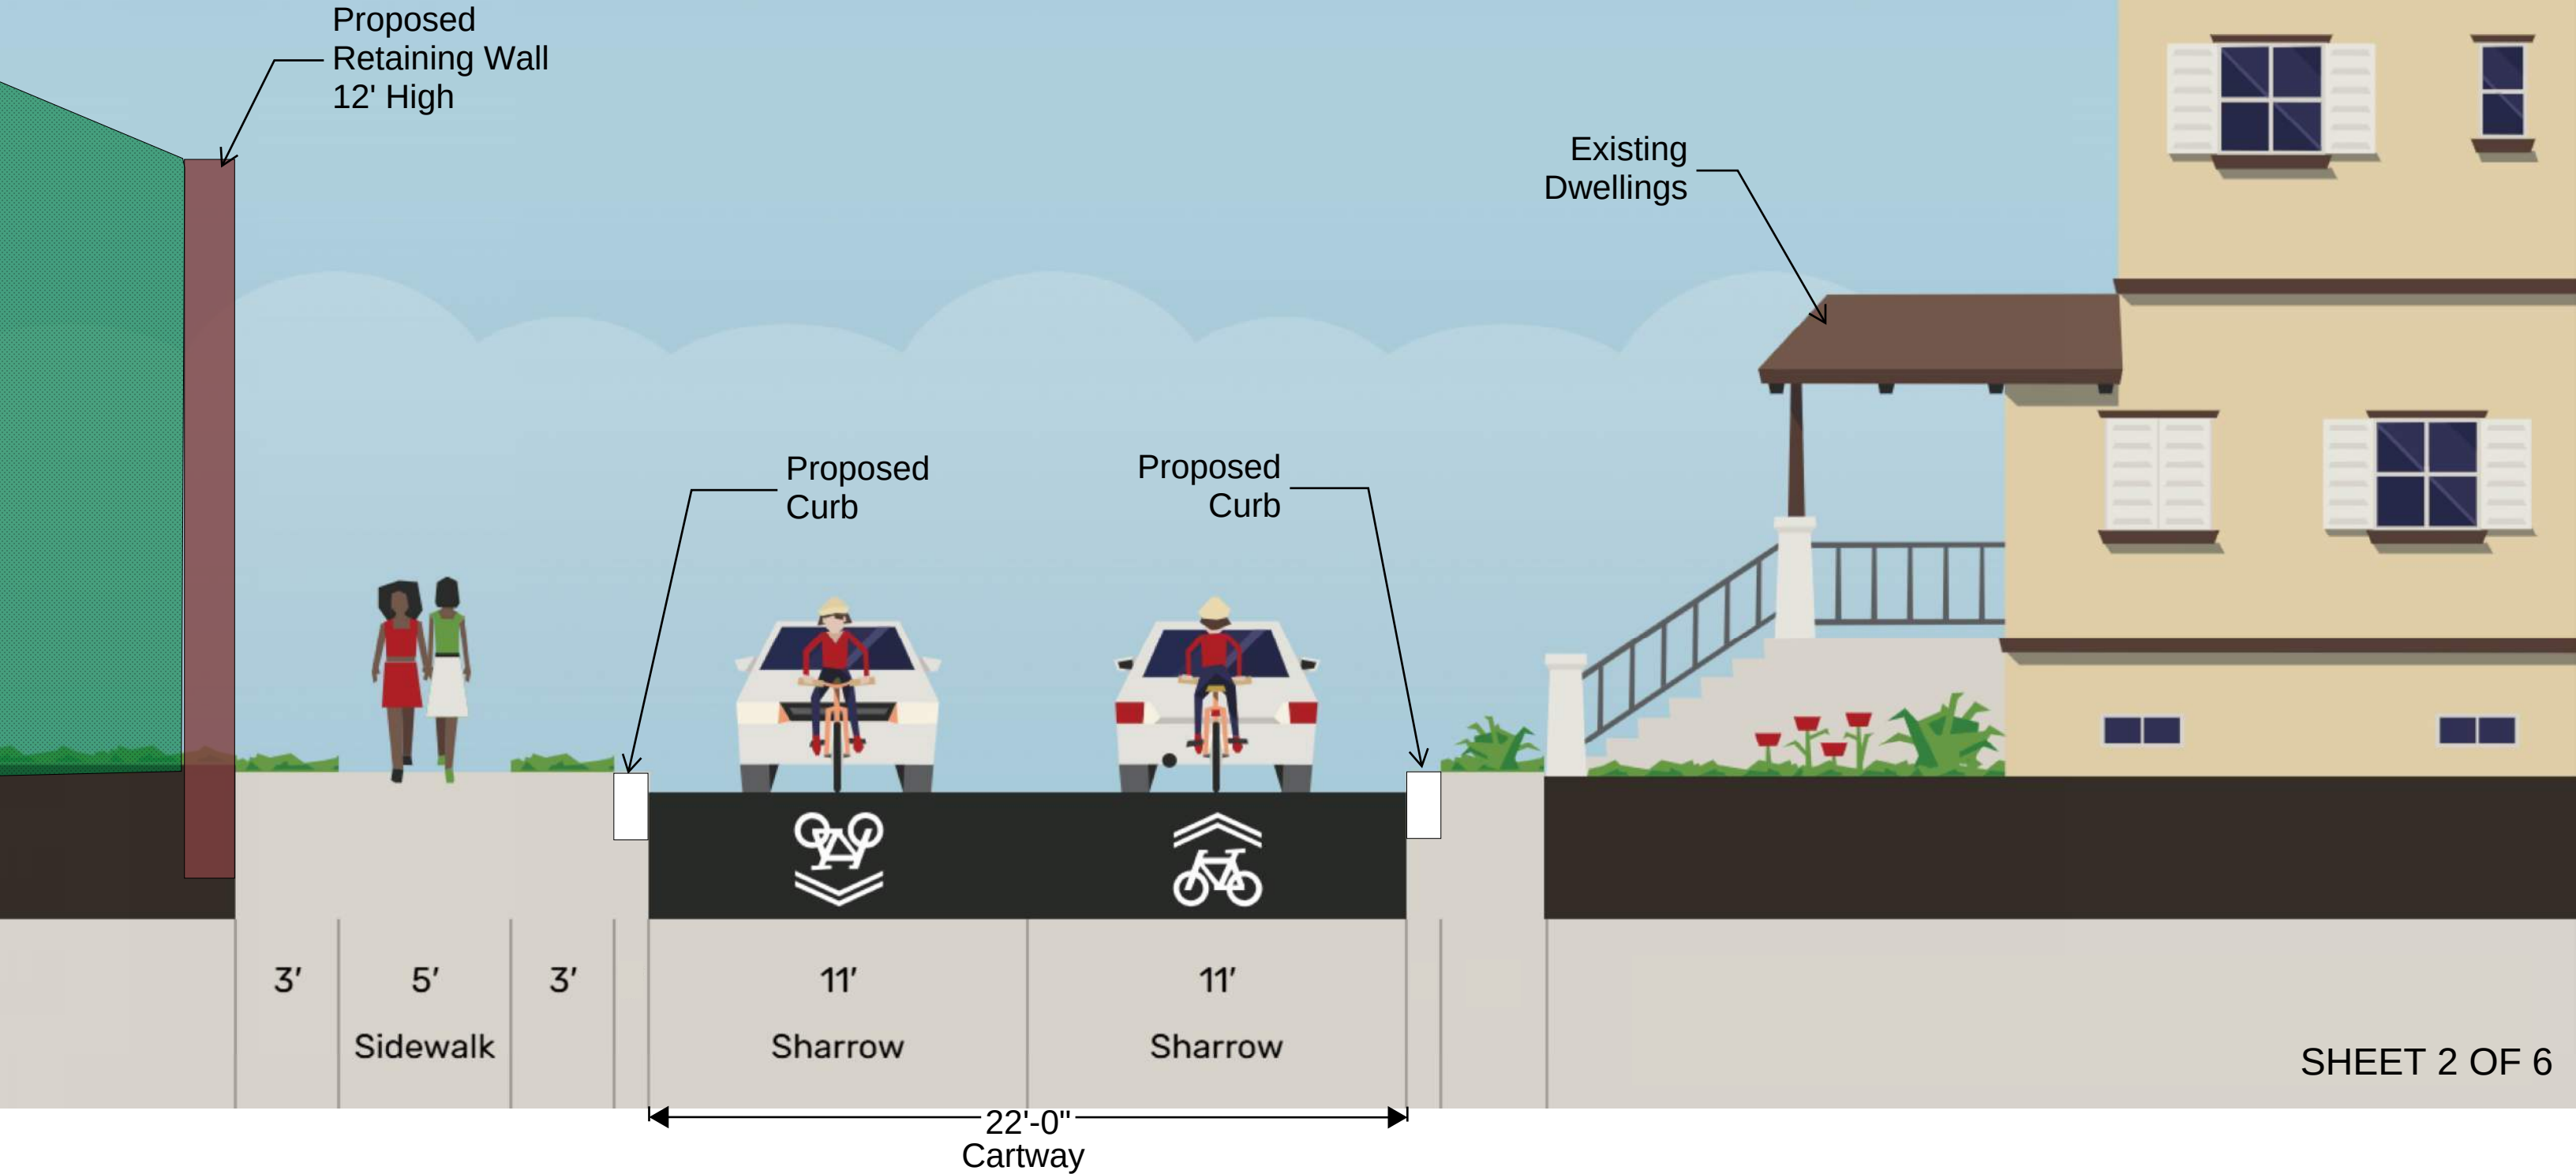


**WEST PARK AVENUE
LOWER END CROSS SECTION
PERKASIE BOROUGH**

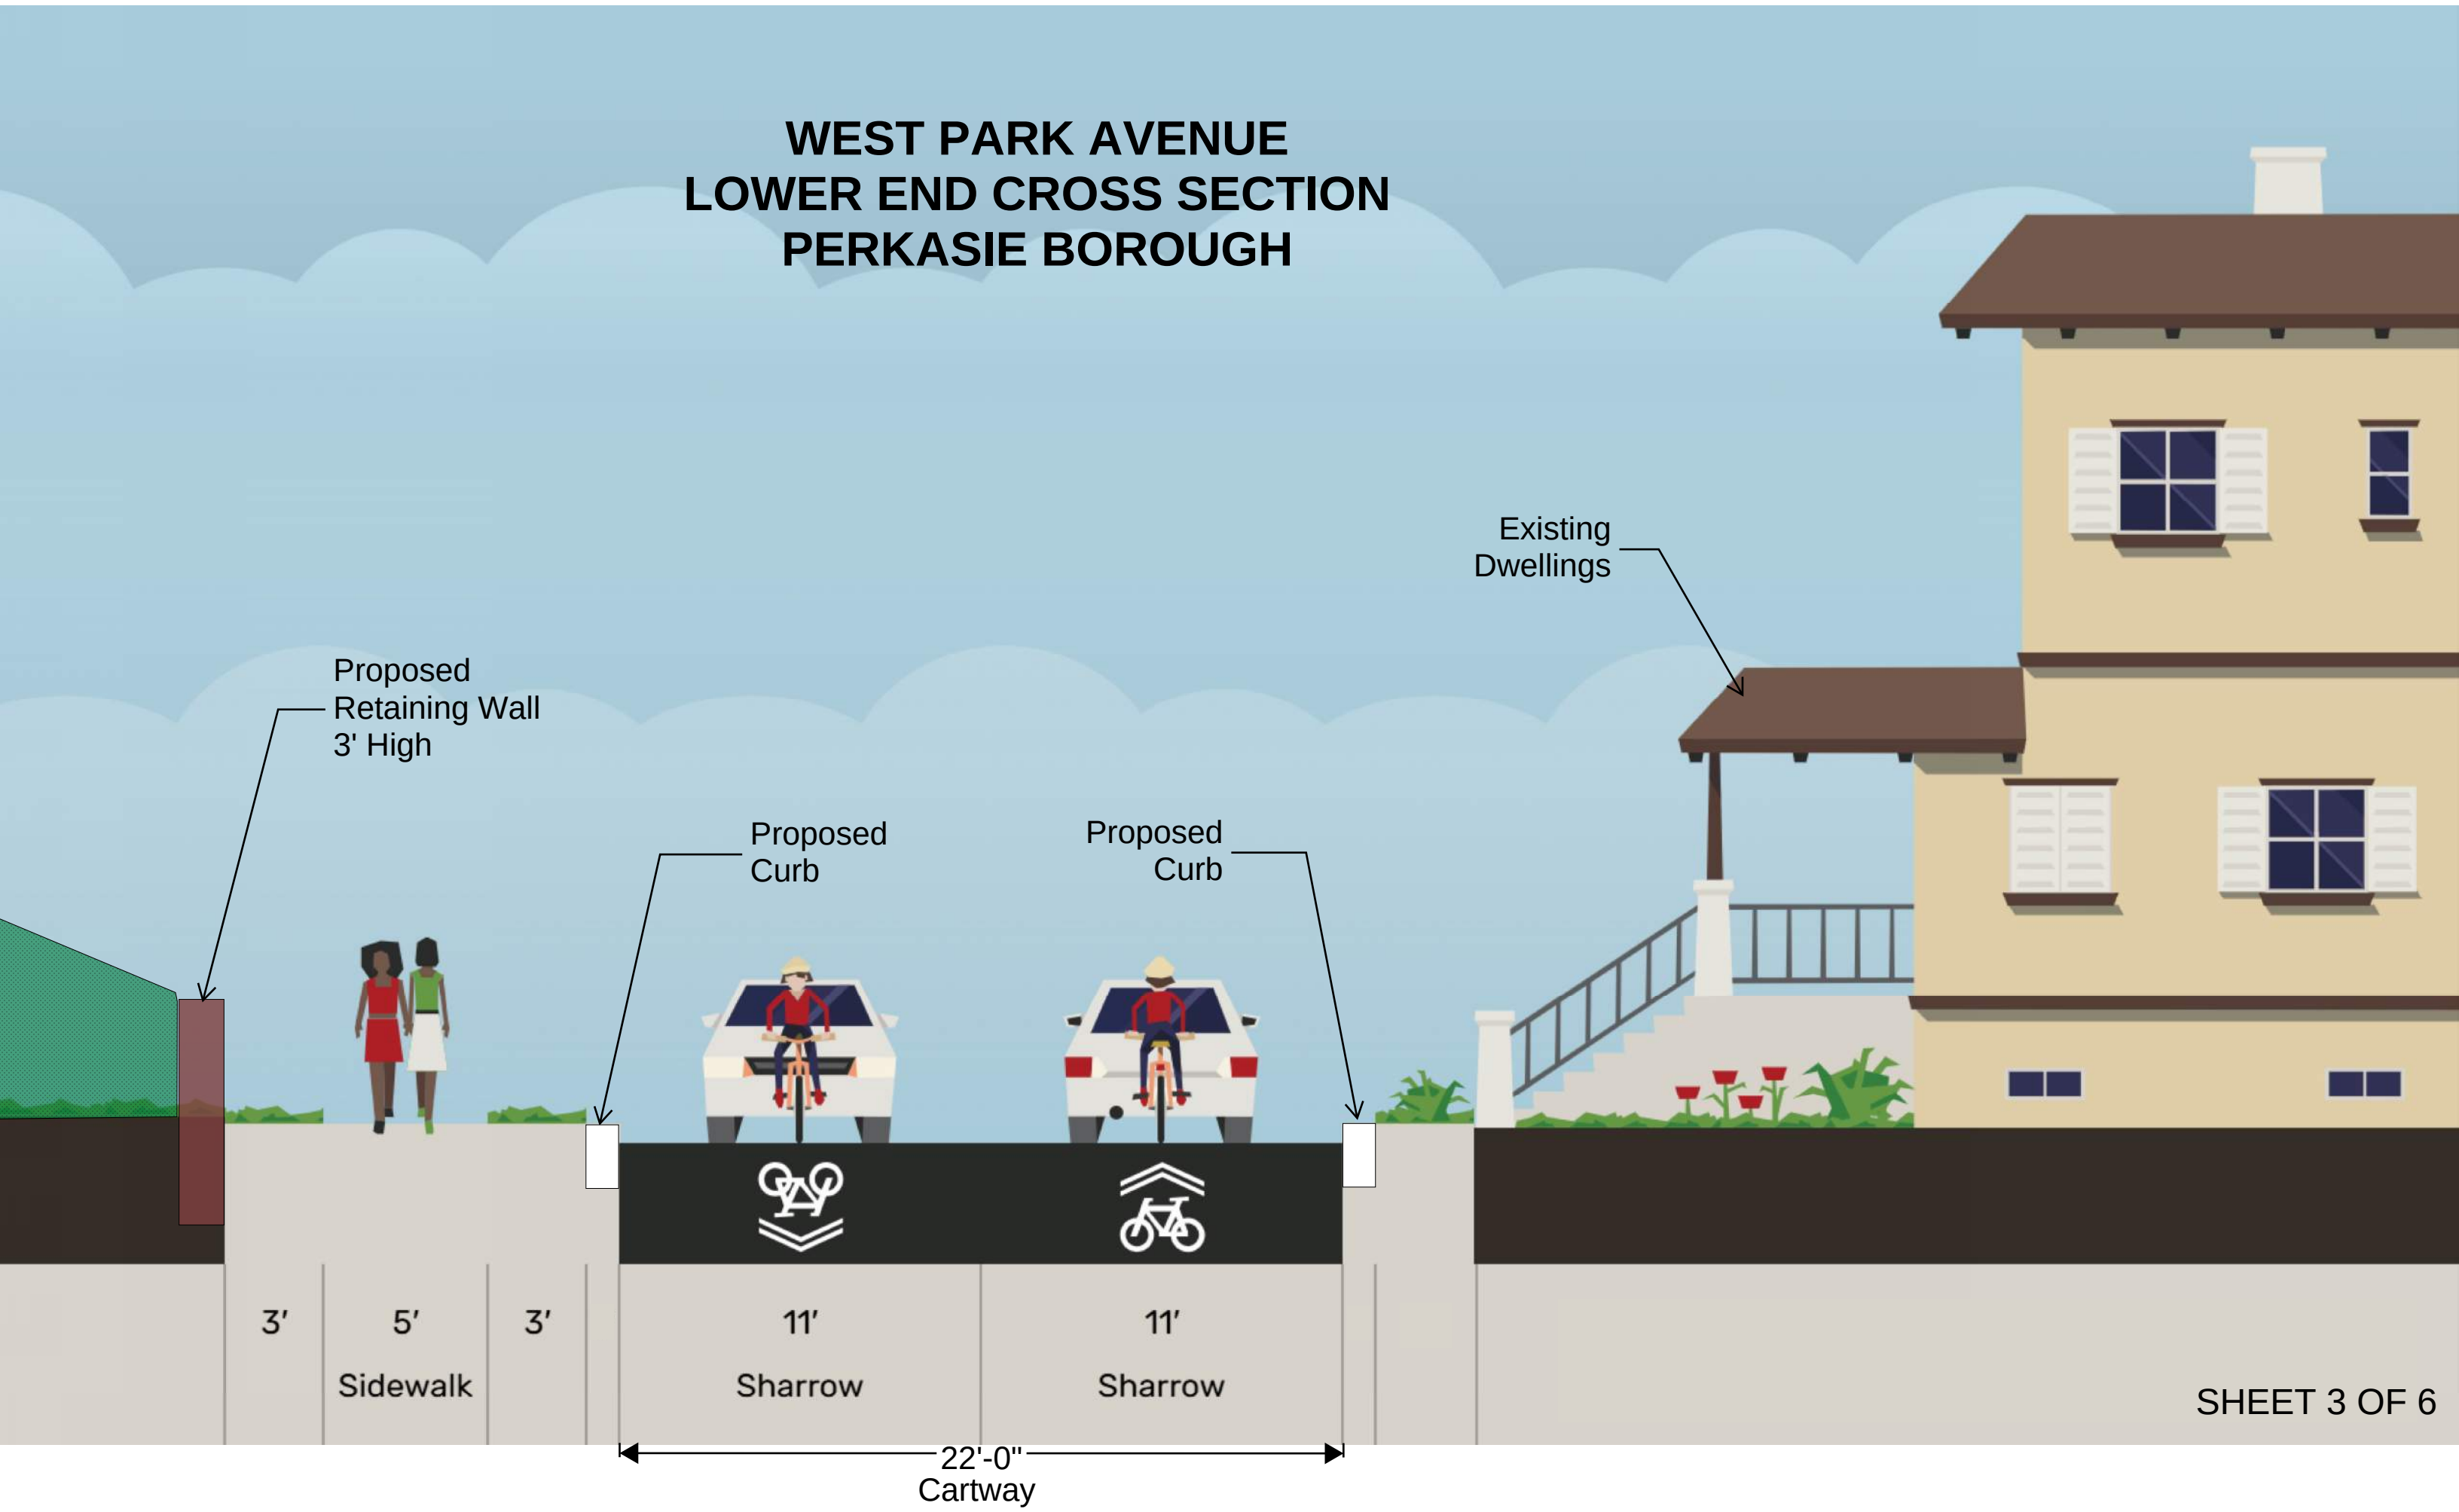

**WEST PARK AVENUE
LOWER END CROSS SECTION
PERKASIE BOROUGH**

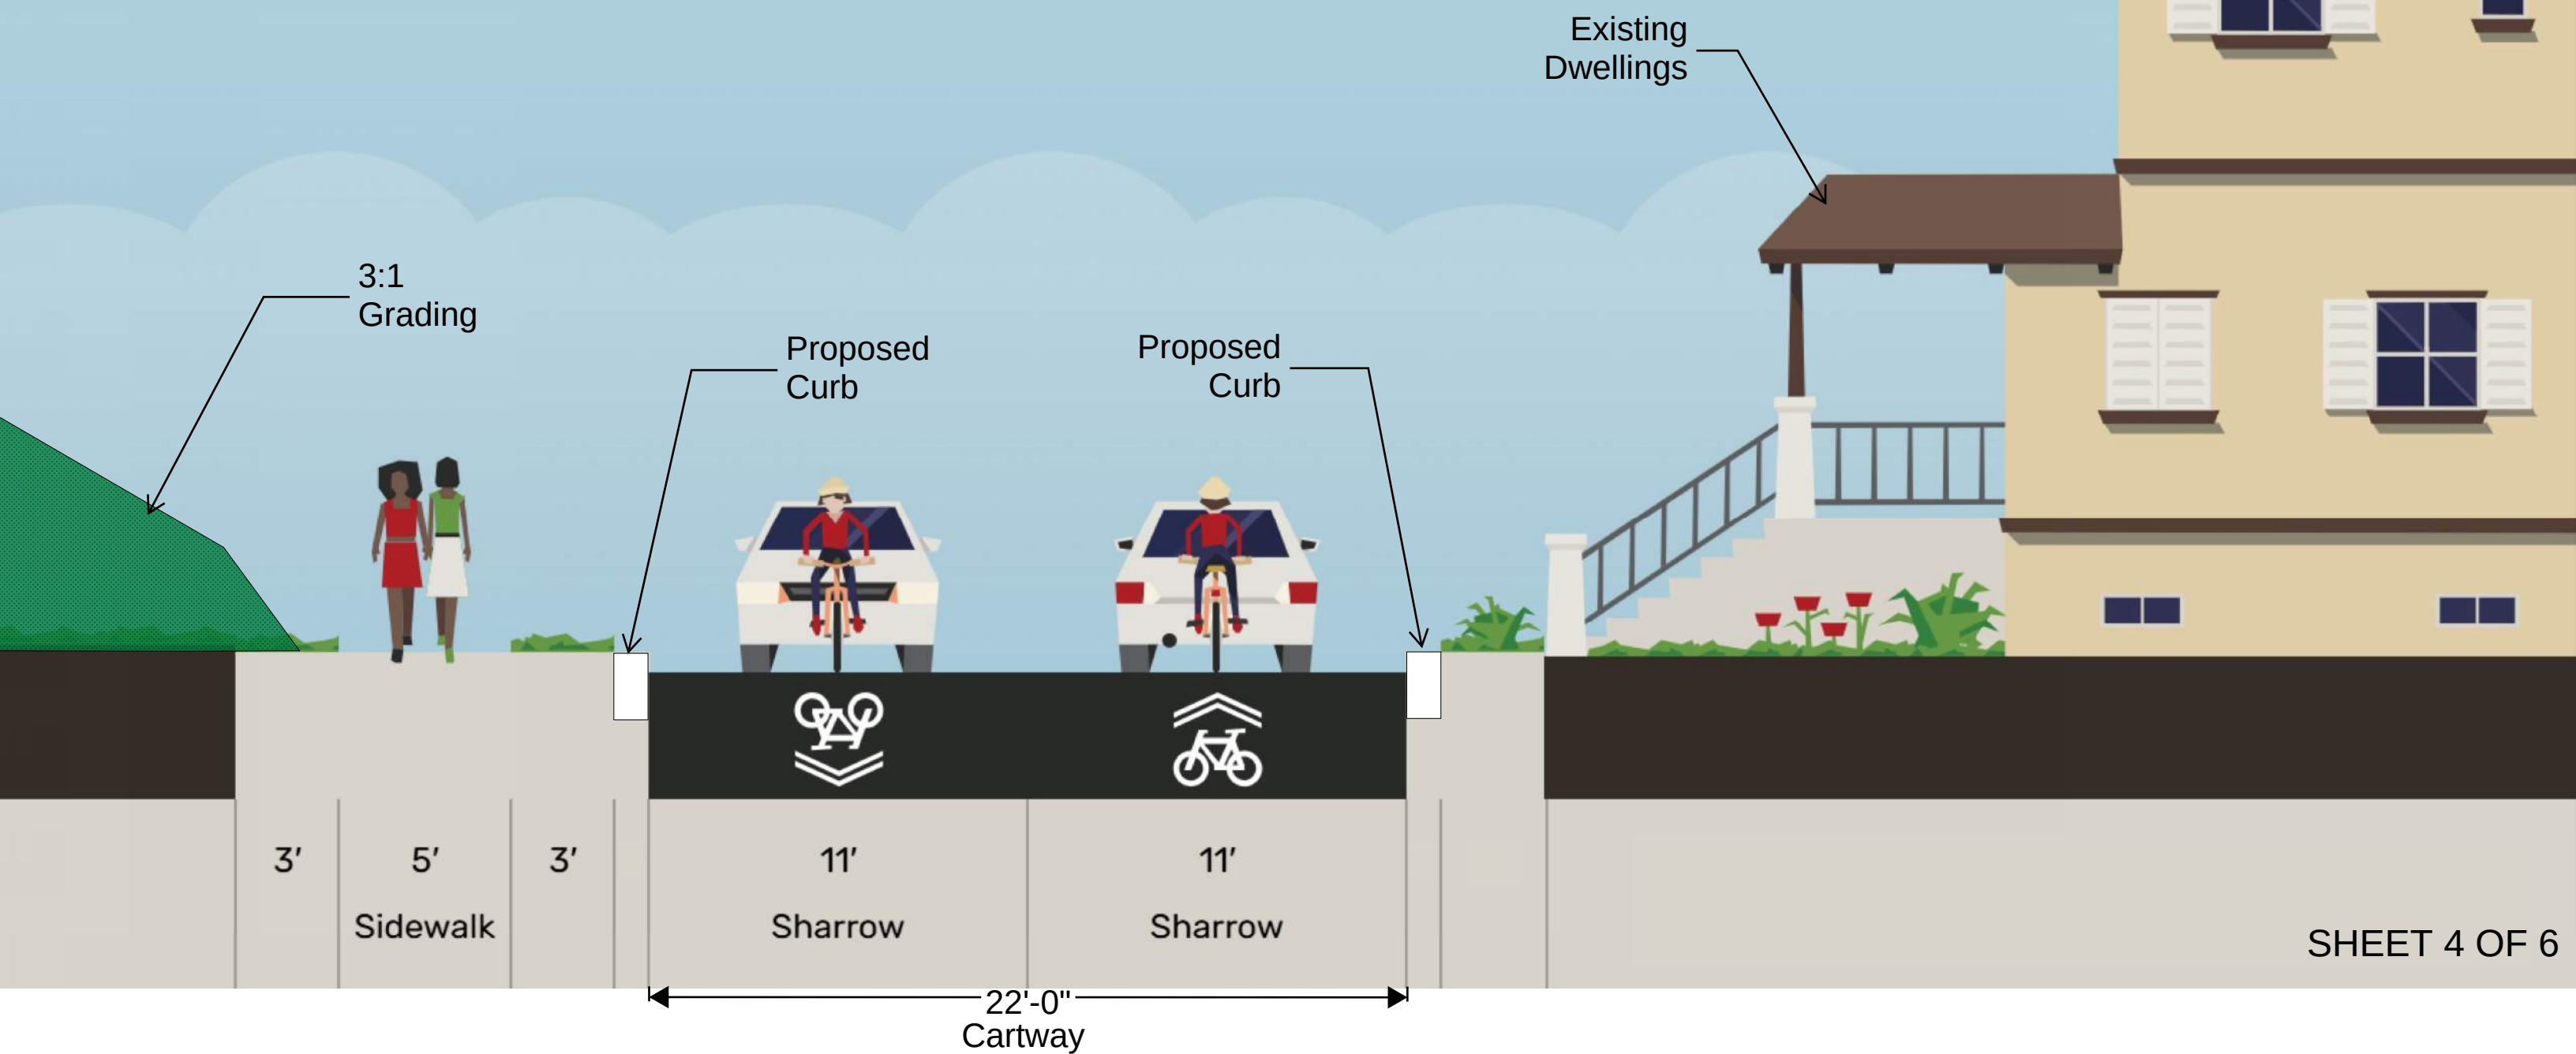

WEST PARK AVENUE PARKRIDGE DRIVE AREA CROSS SECTION PERKASIE BOROUGH

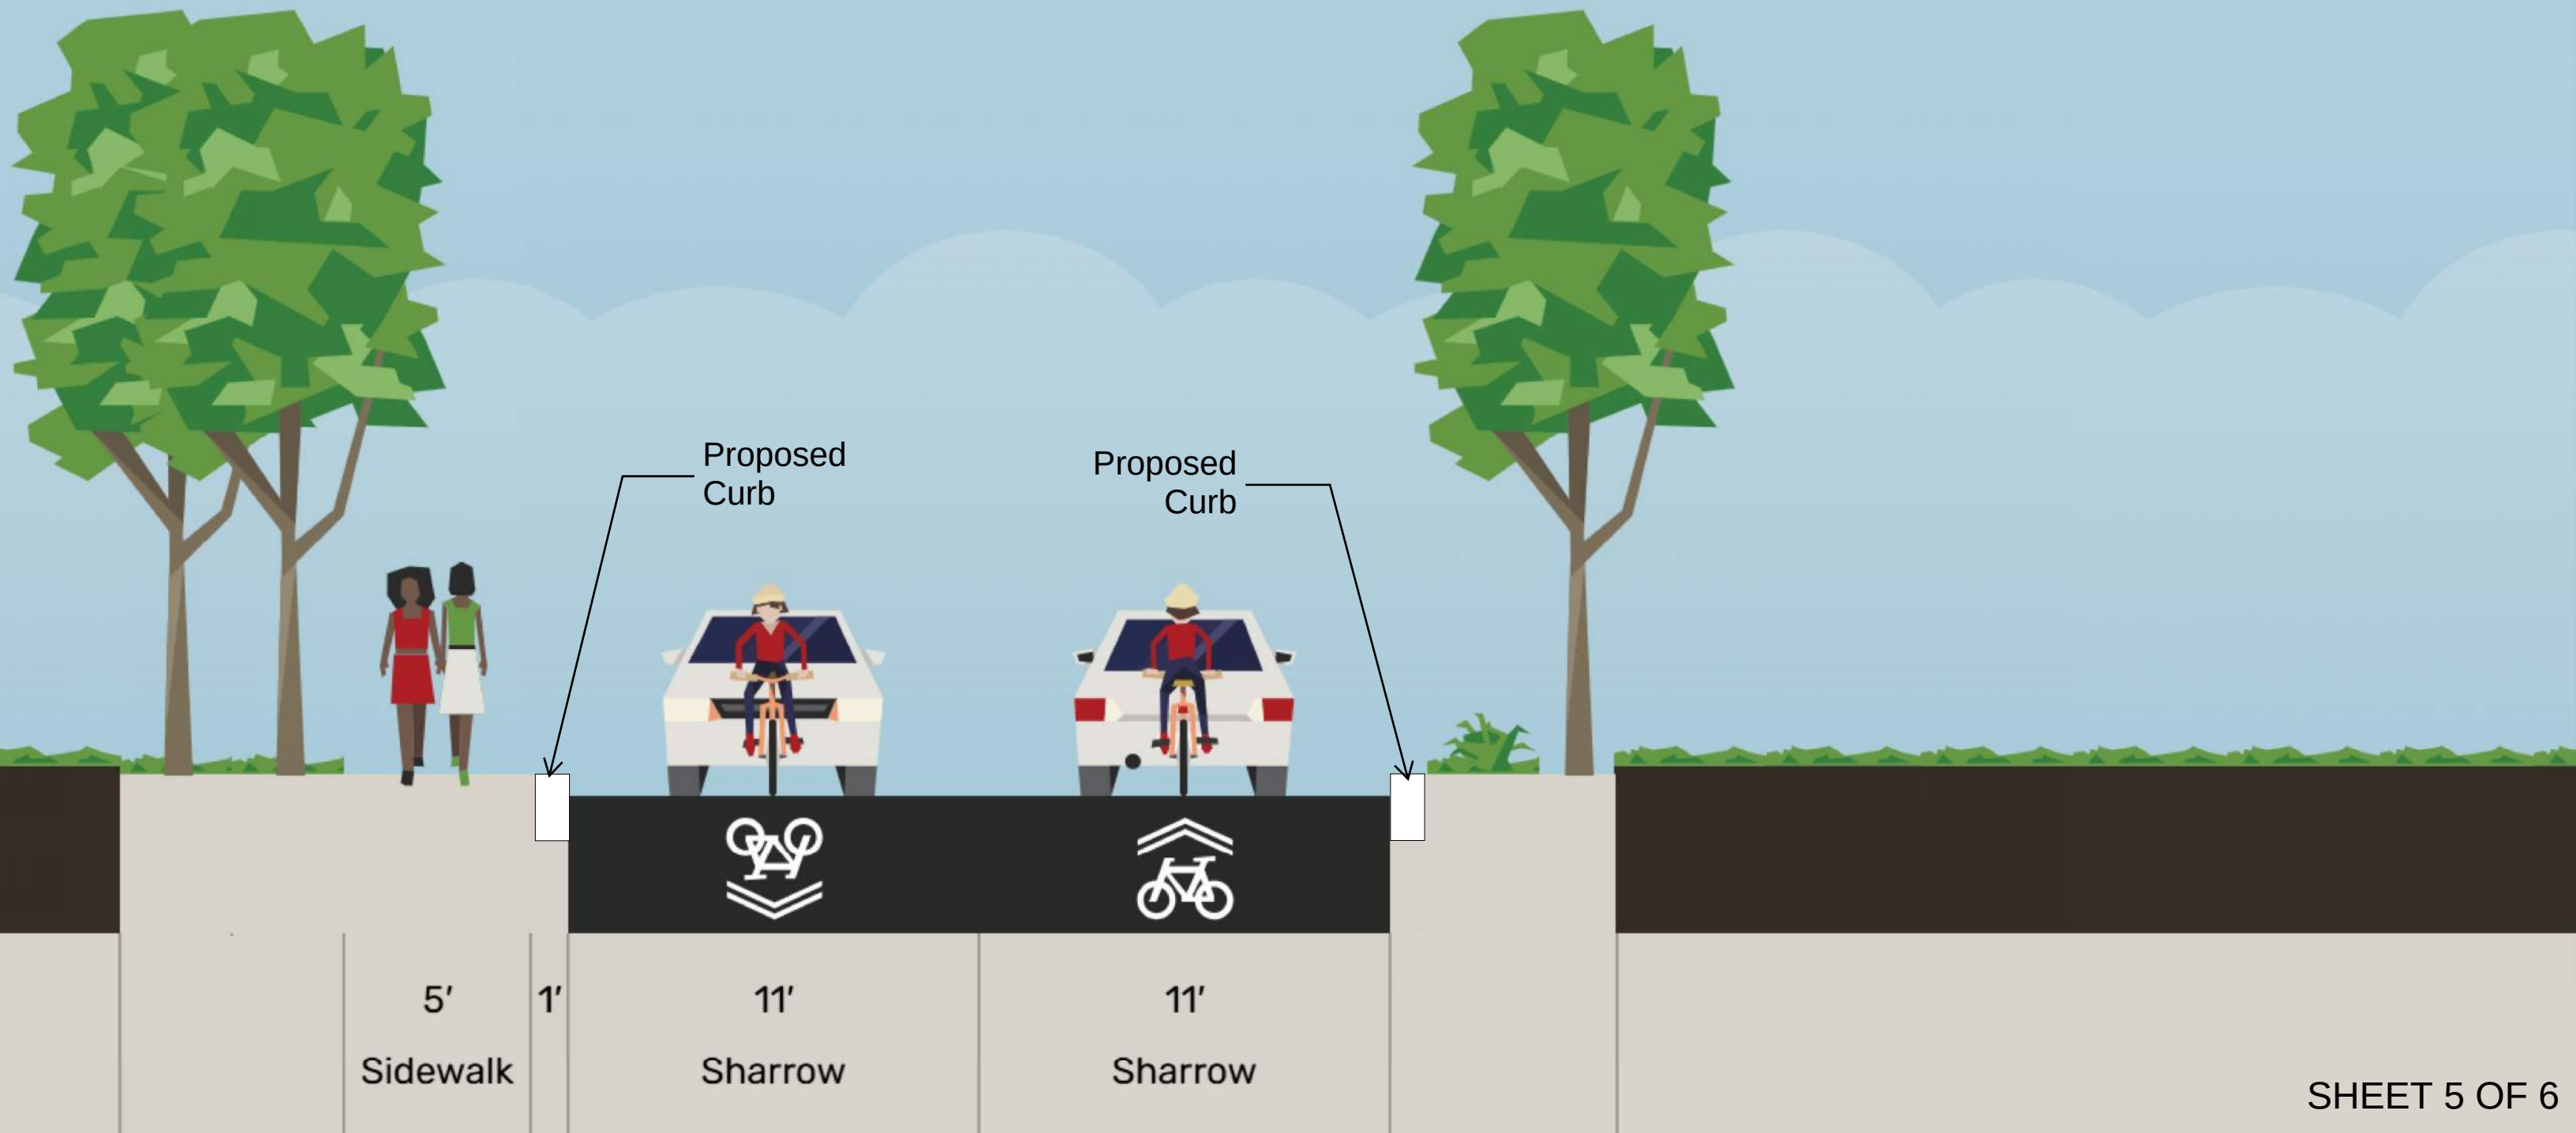

WEST PARK AVENUE TOP AREA CROSS SECTION PERKASIE BOROUGH

